


ALL DUCTS
50MM DIA

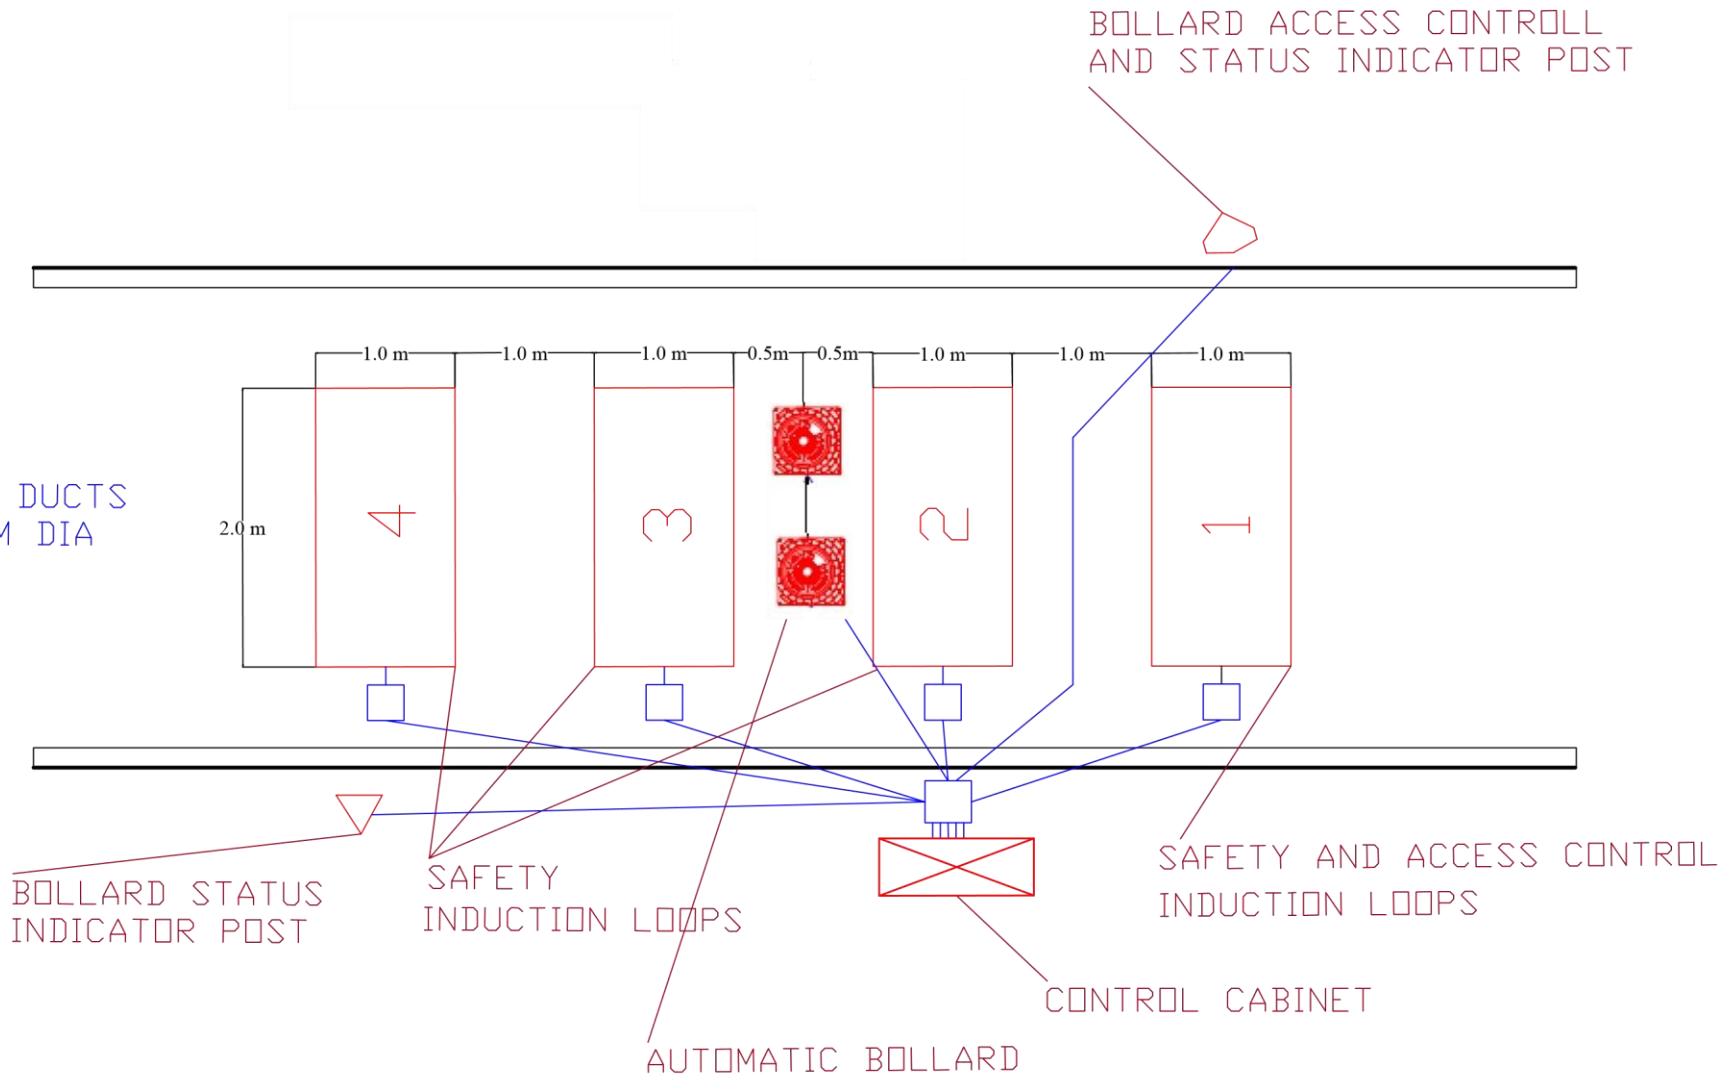

Drawing: MACS Double
Bollard
Installation

Title:

Double Bollard Road Layout

Rev.	Description	Drn.	Chk.	Date
0	ORIGINAL			
As Fitted				
Date:	12.07.12	Scale:	NTS	
Cadfile Ref:	-	Project No:	-	
Drawing No:	-	Rev:	0	