


ALL DUCTS  
50MM DIA

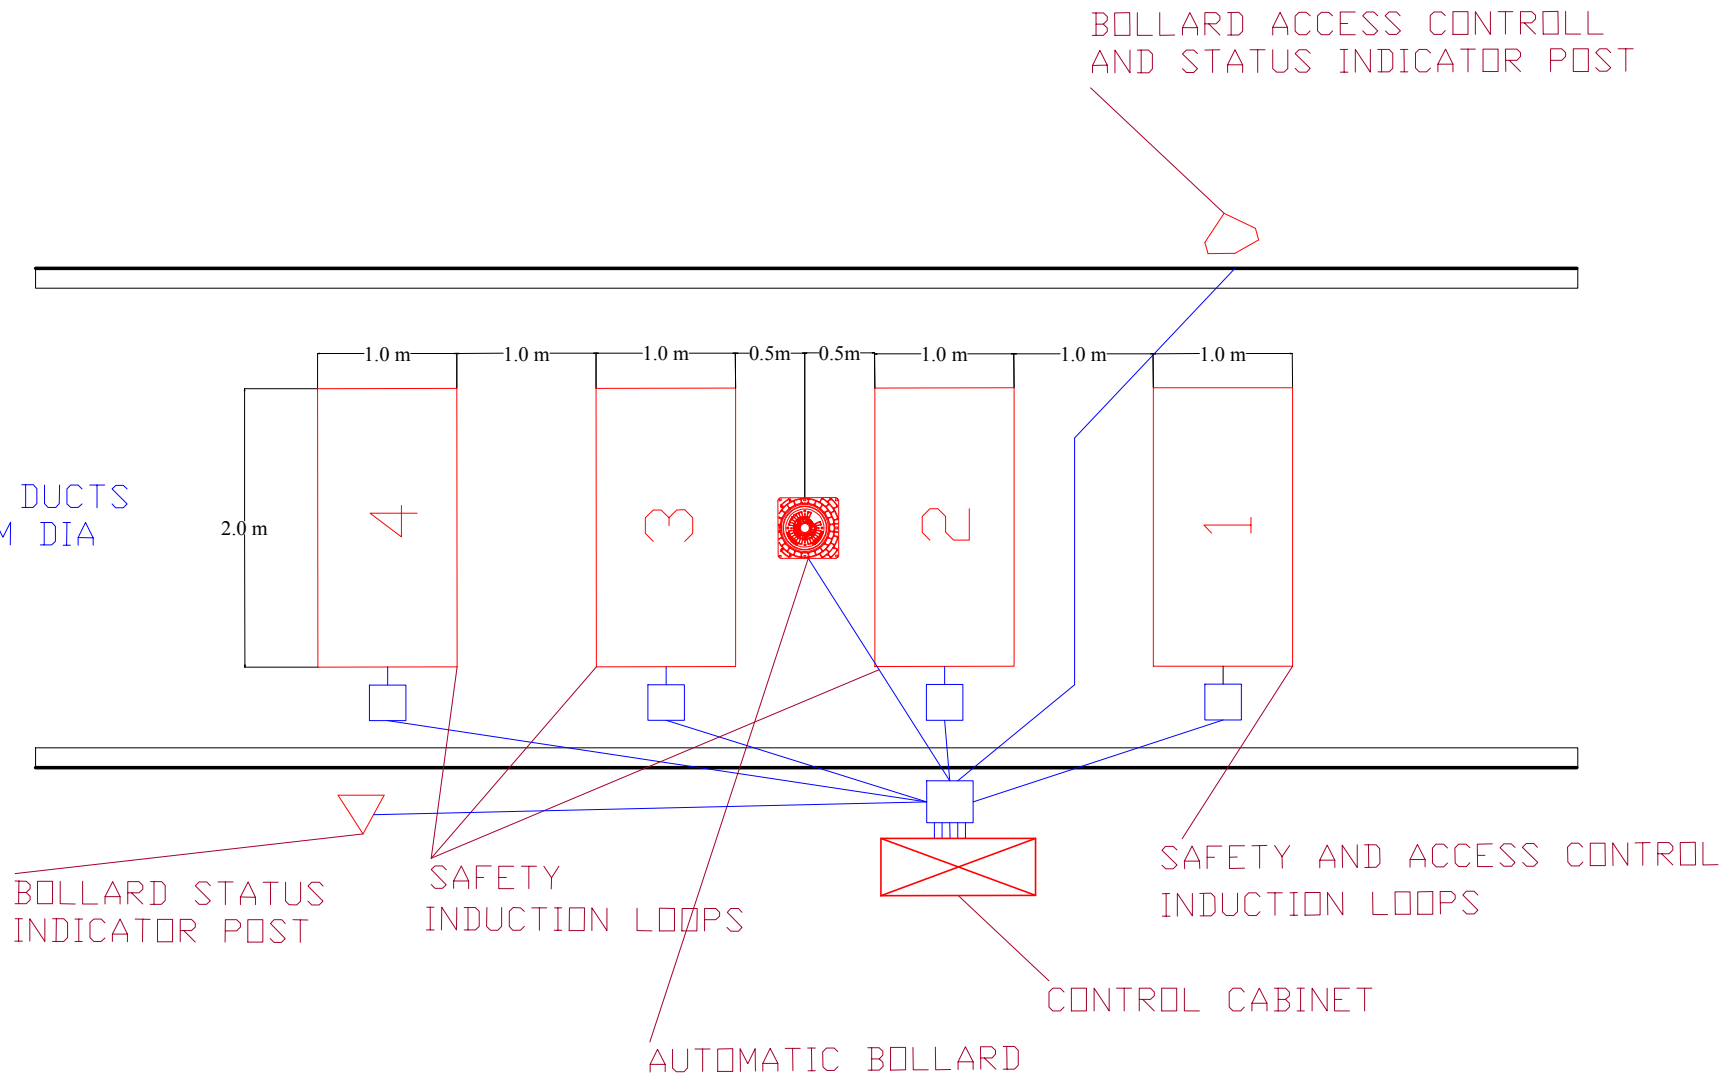

Drawing: MACS Single  
Bollard  
Installation

Title:

Single Bollard Road Layout

○	ORIGINAL				
Rev.	Description	Drn.	Chk.	Date	
<b>As Fitted</b>					
Date:	12.07.12	Scale:	NTS		
Cadfile Ref:	-	Project No:	-		
Drawing No:	-	Rev:	○		